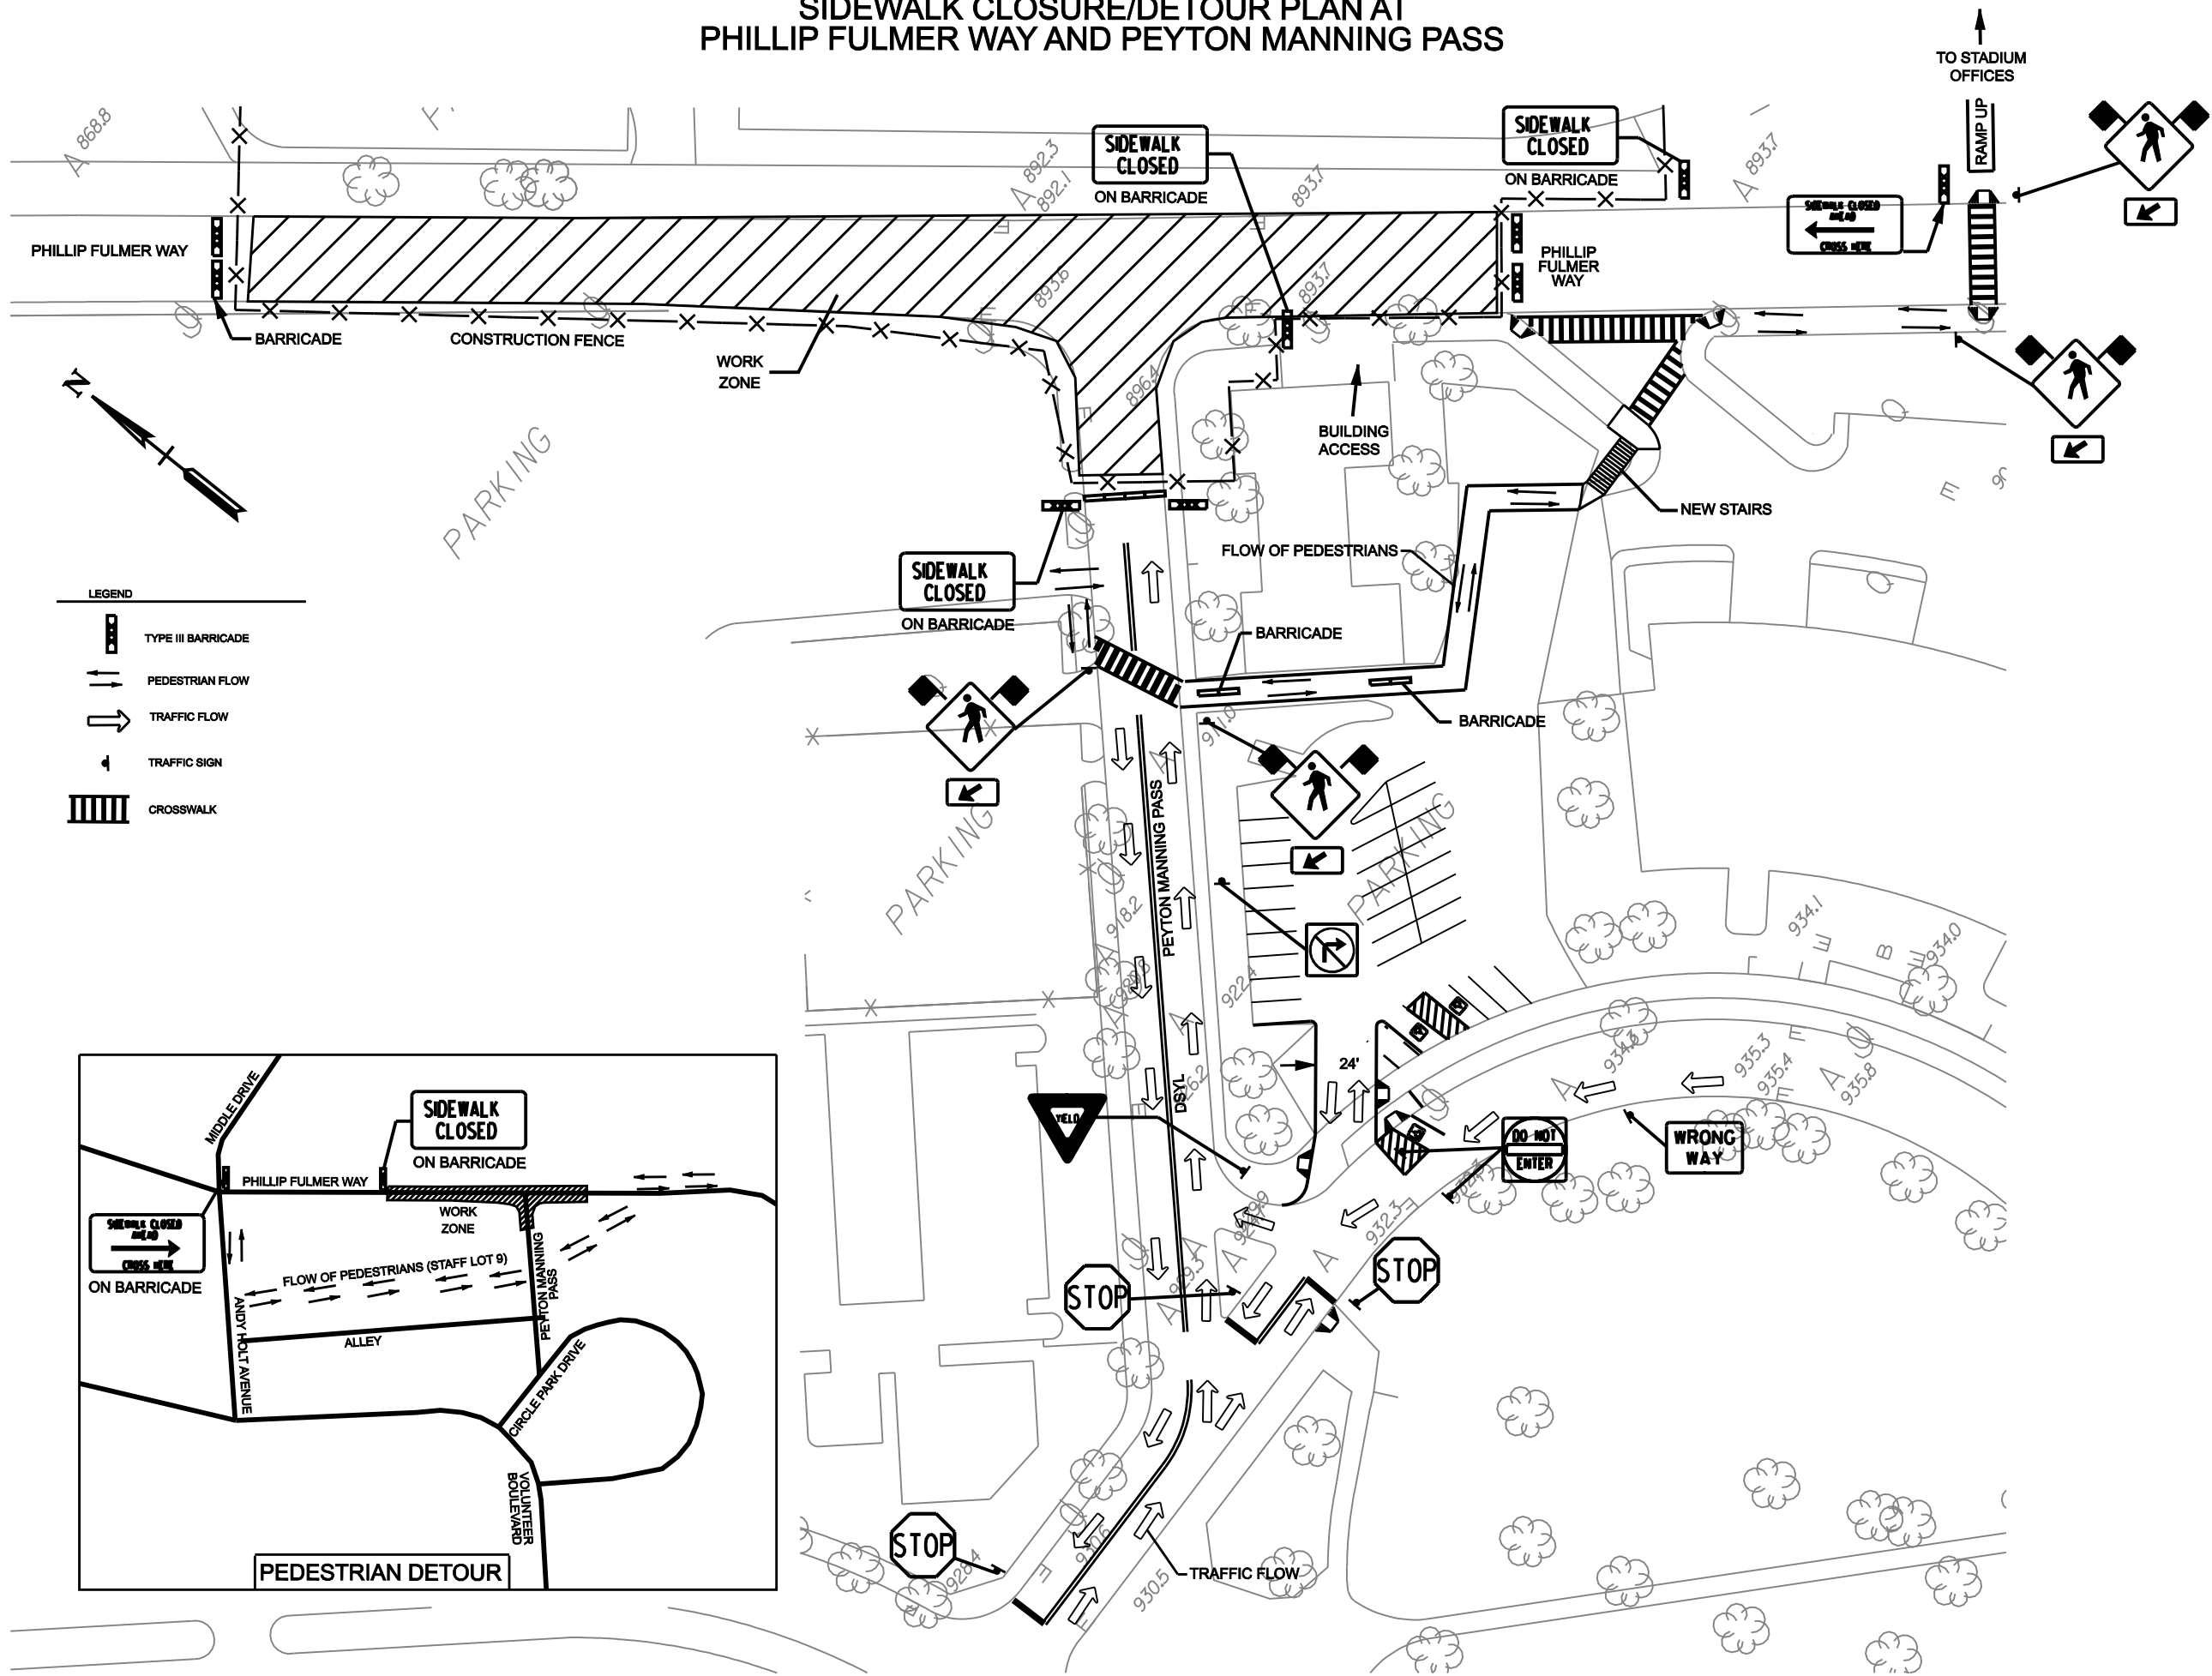

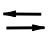
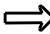




# SIDEWALK CLOSURE/DETOUR PLAN AT PHILLIP FULMER WAY AND PEYTON MANNING PASS



- LEGEND**
-  TYPE III BARRICADE
  -  PEDESTRIAN FLOW
  -  TRAFFIC FLOW
  -  TRAFFIC SIGN
  -  CROSSWALK

